



\\ACADPROJ\23705_Elks\CDs\23705_Elks_BASE.dwg Feb 13 2024 12:56 pm BREESS

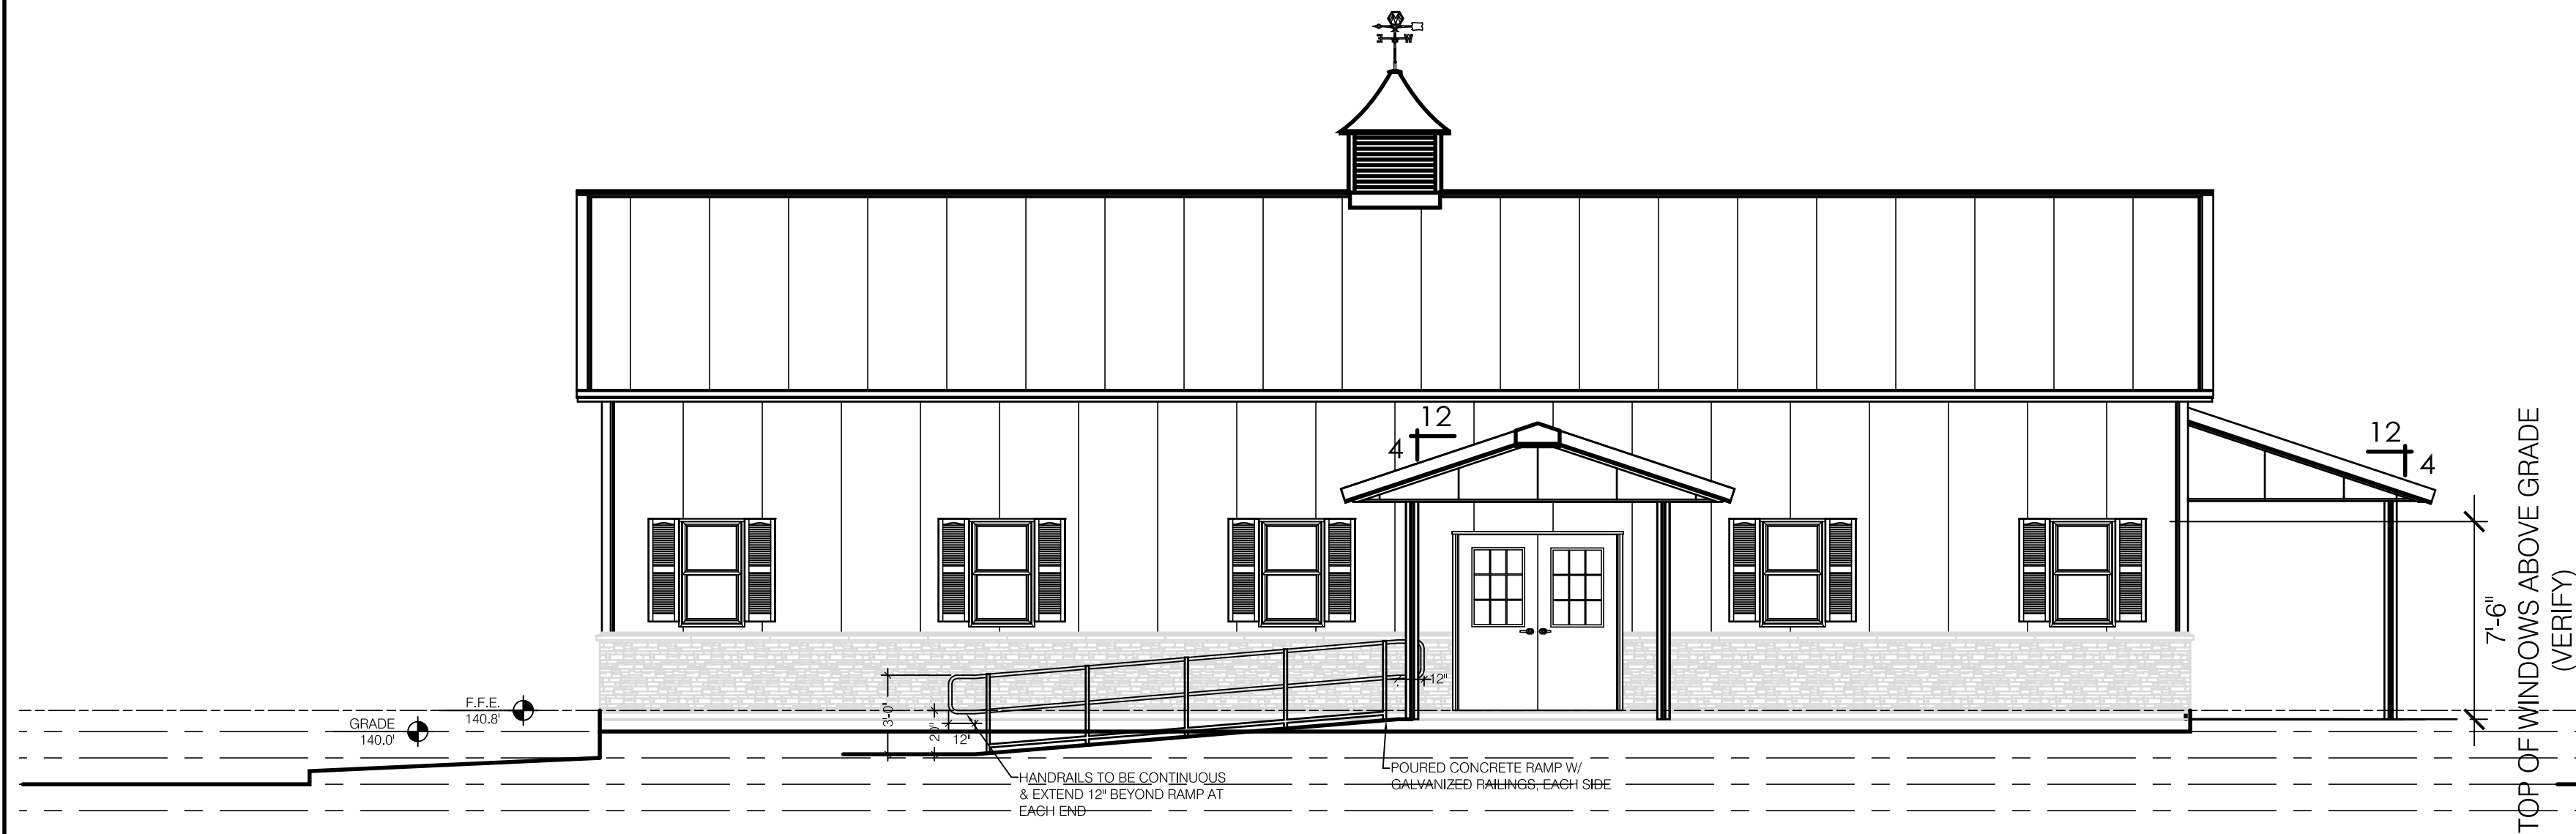


EAST ELEVATION

1 Front Elevation-Facing Parking Lot
3/16" = 1'-0"

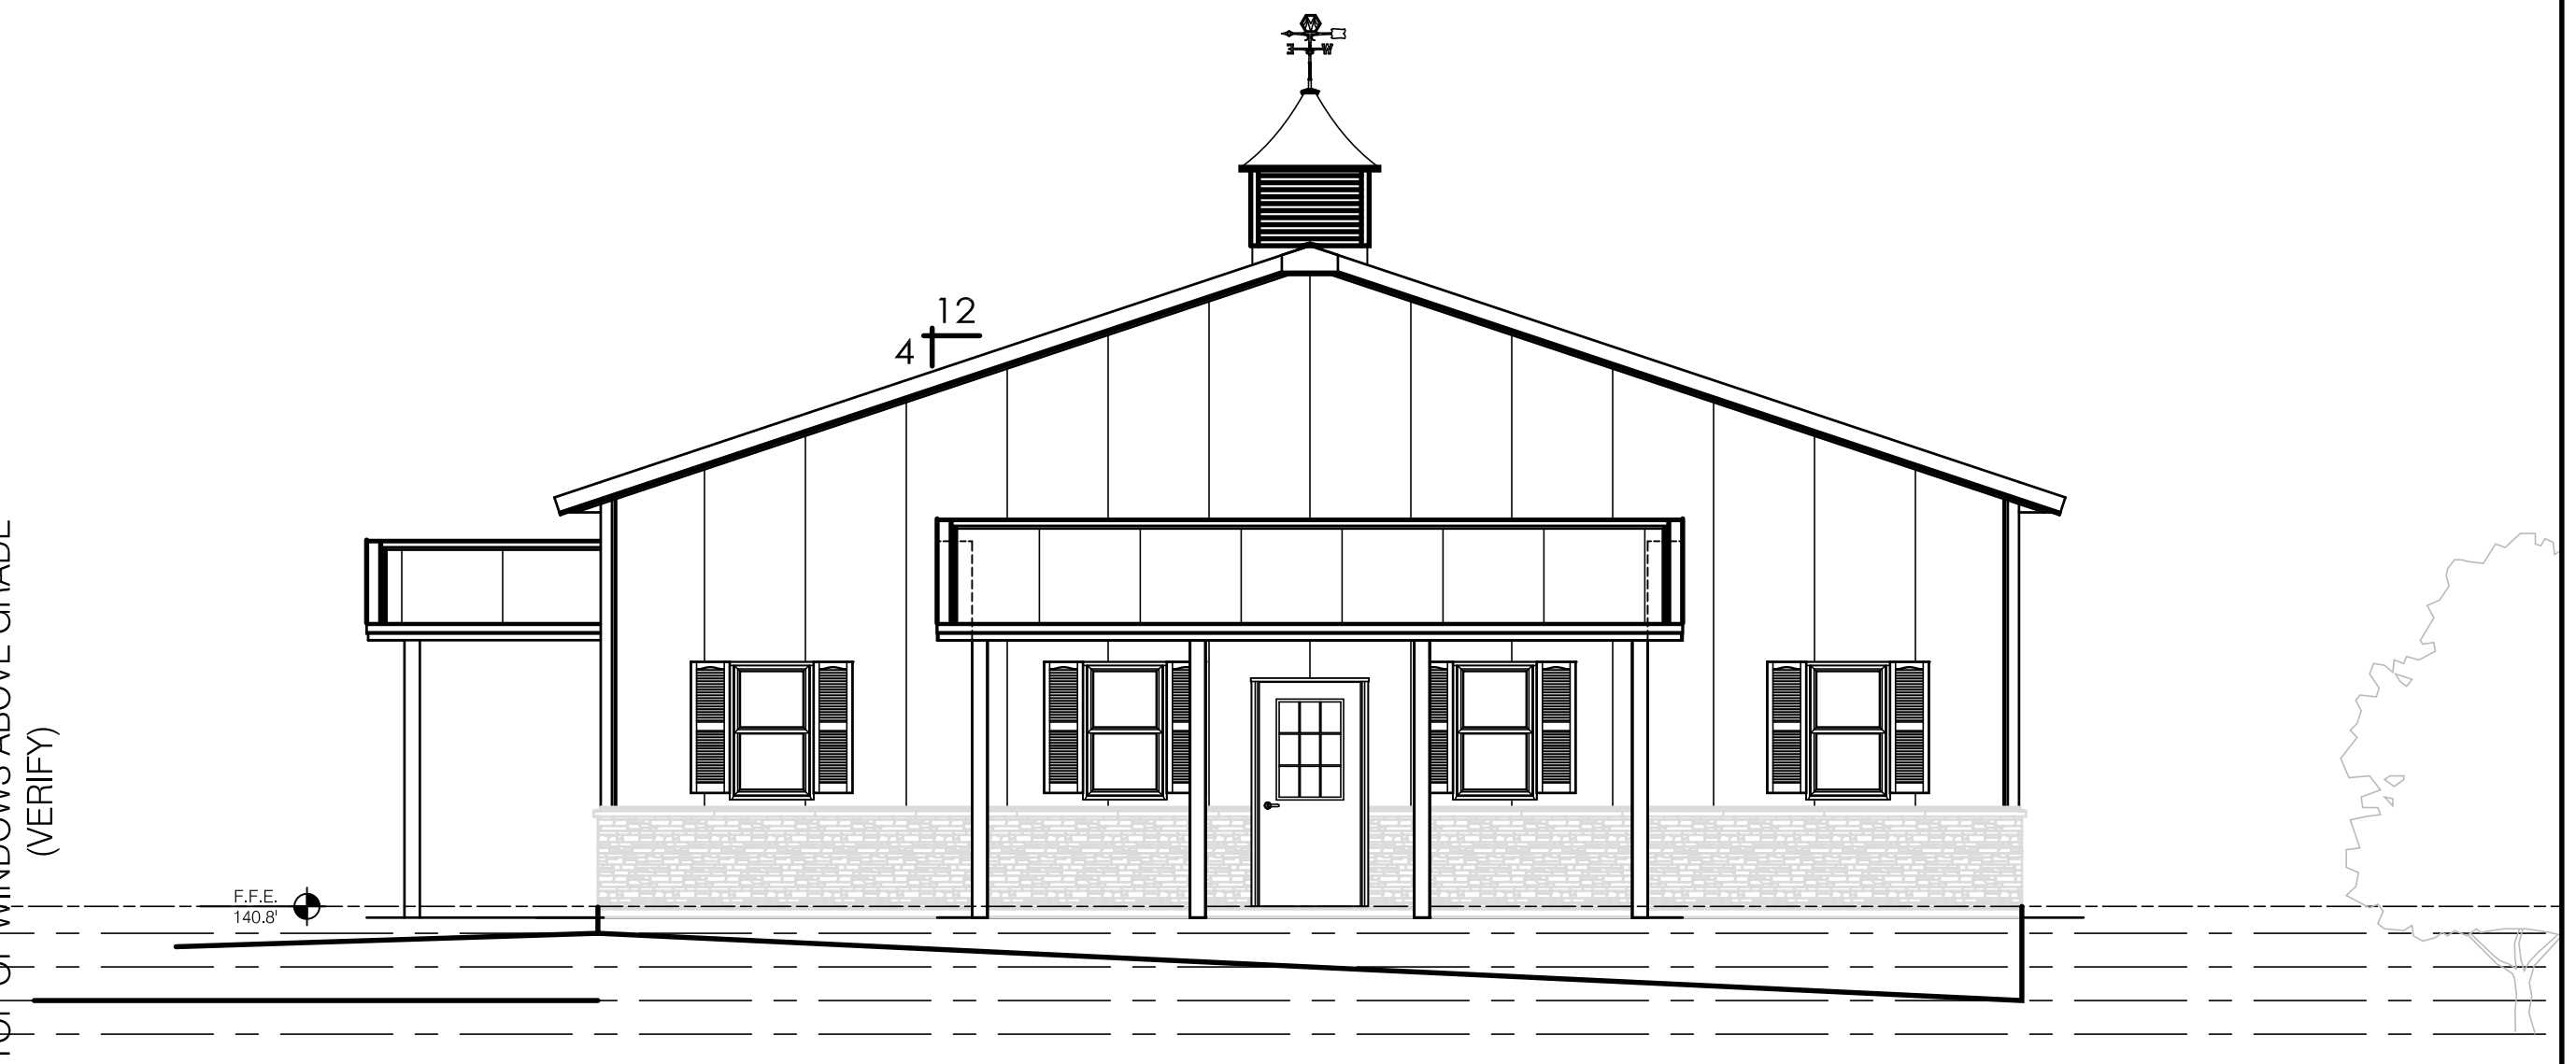


NORTH ELEVATION

2 Right Side Elevation-Facing Lawn
3/16" = 1'-0"

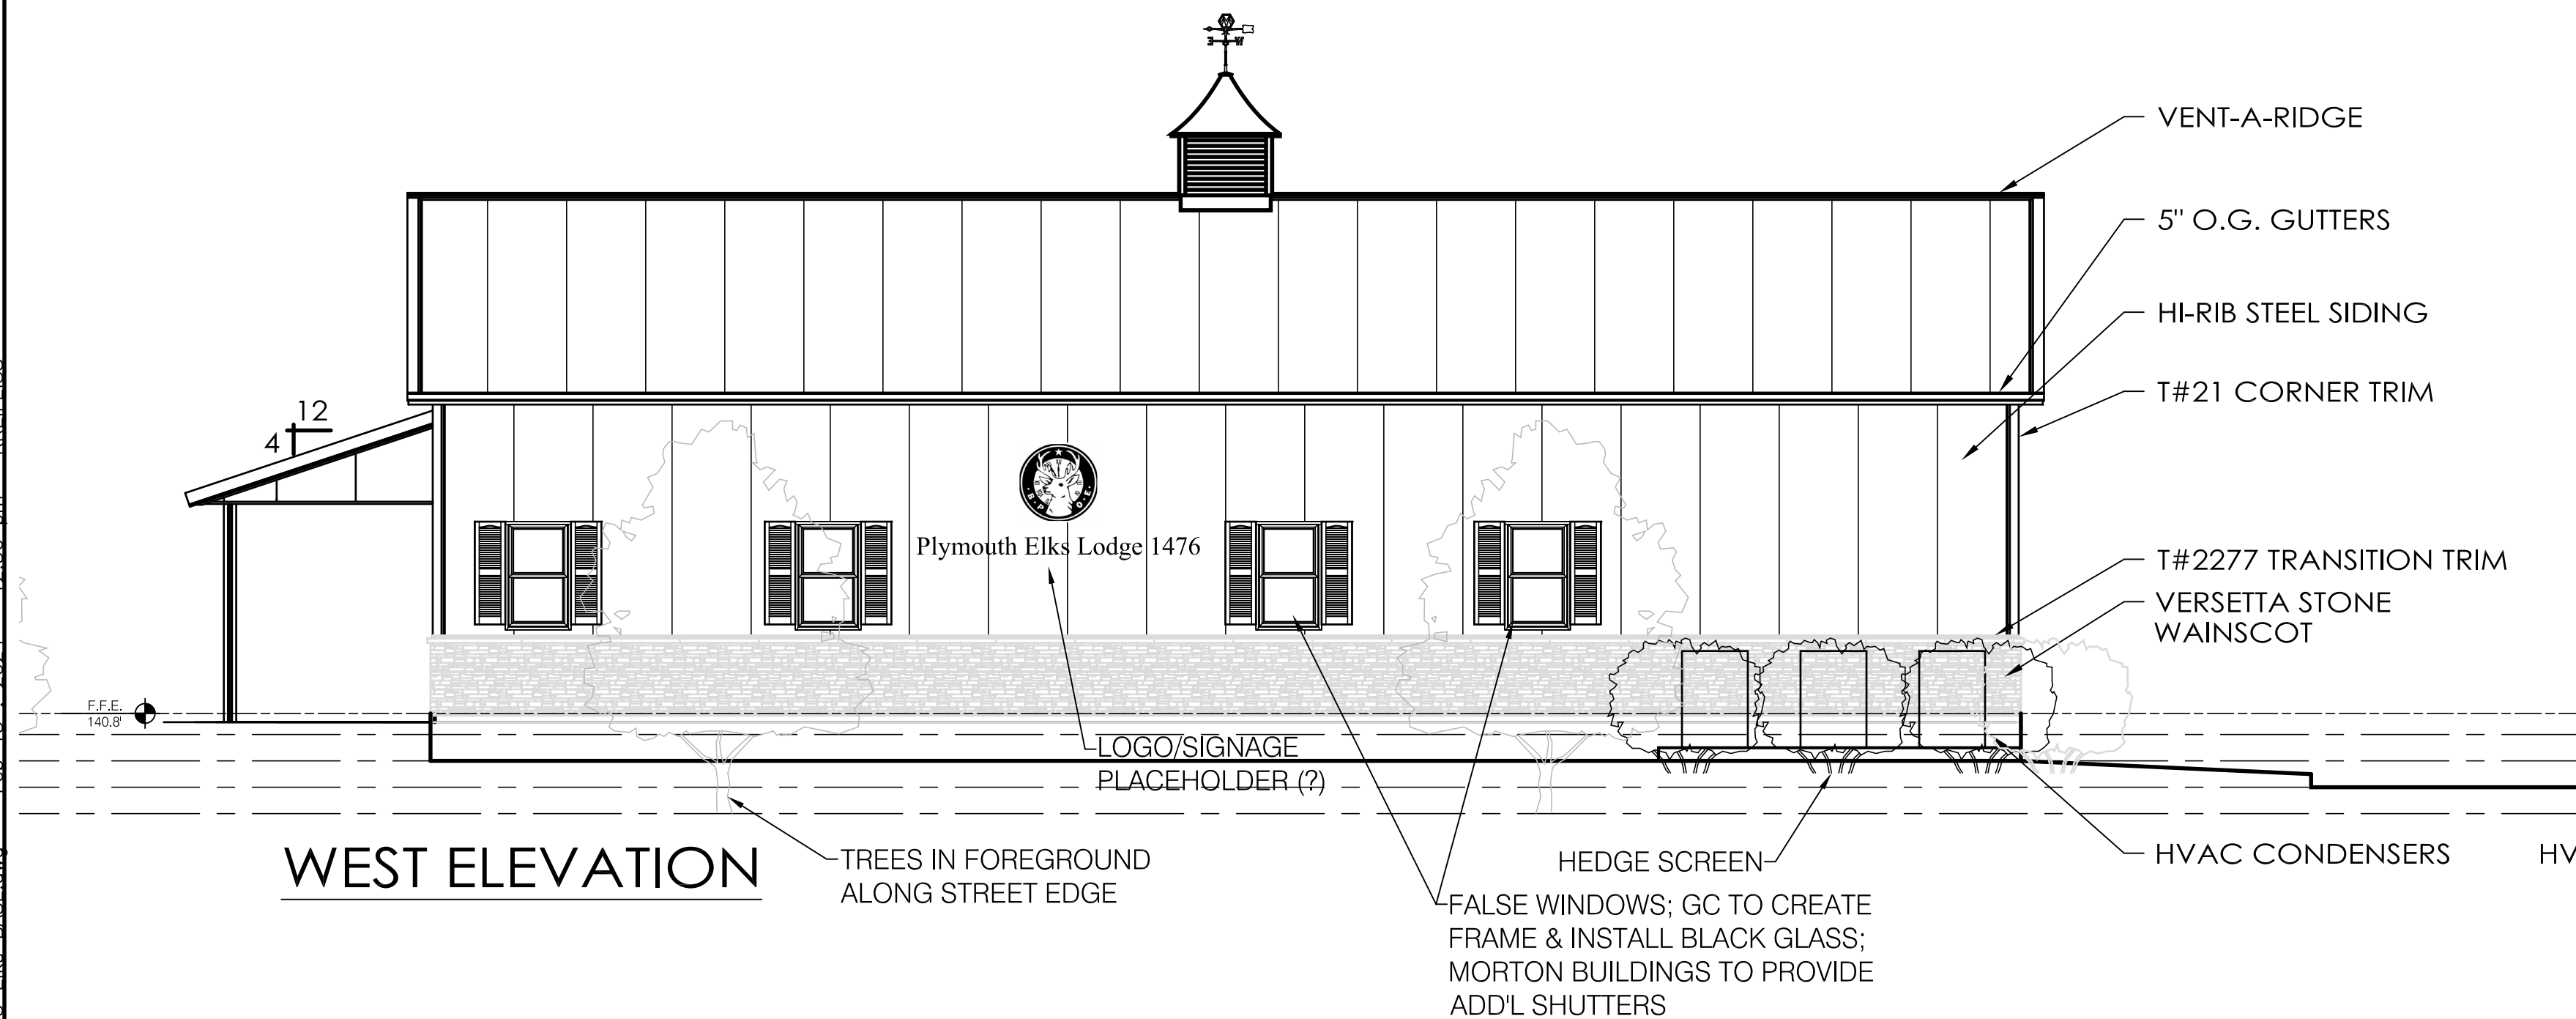

WEST ELEVATION

3 Rear Elevation-Facing Street
3/16" = 1'-0"

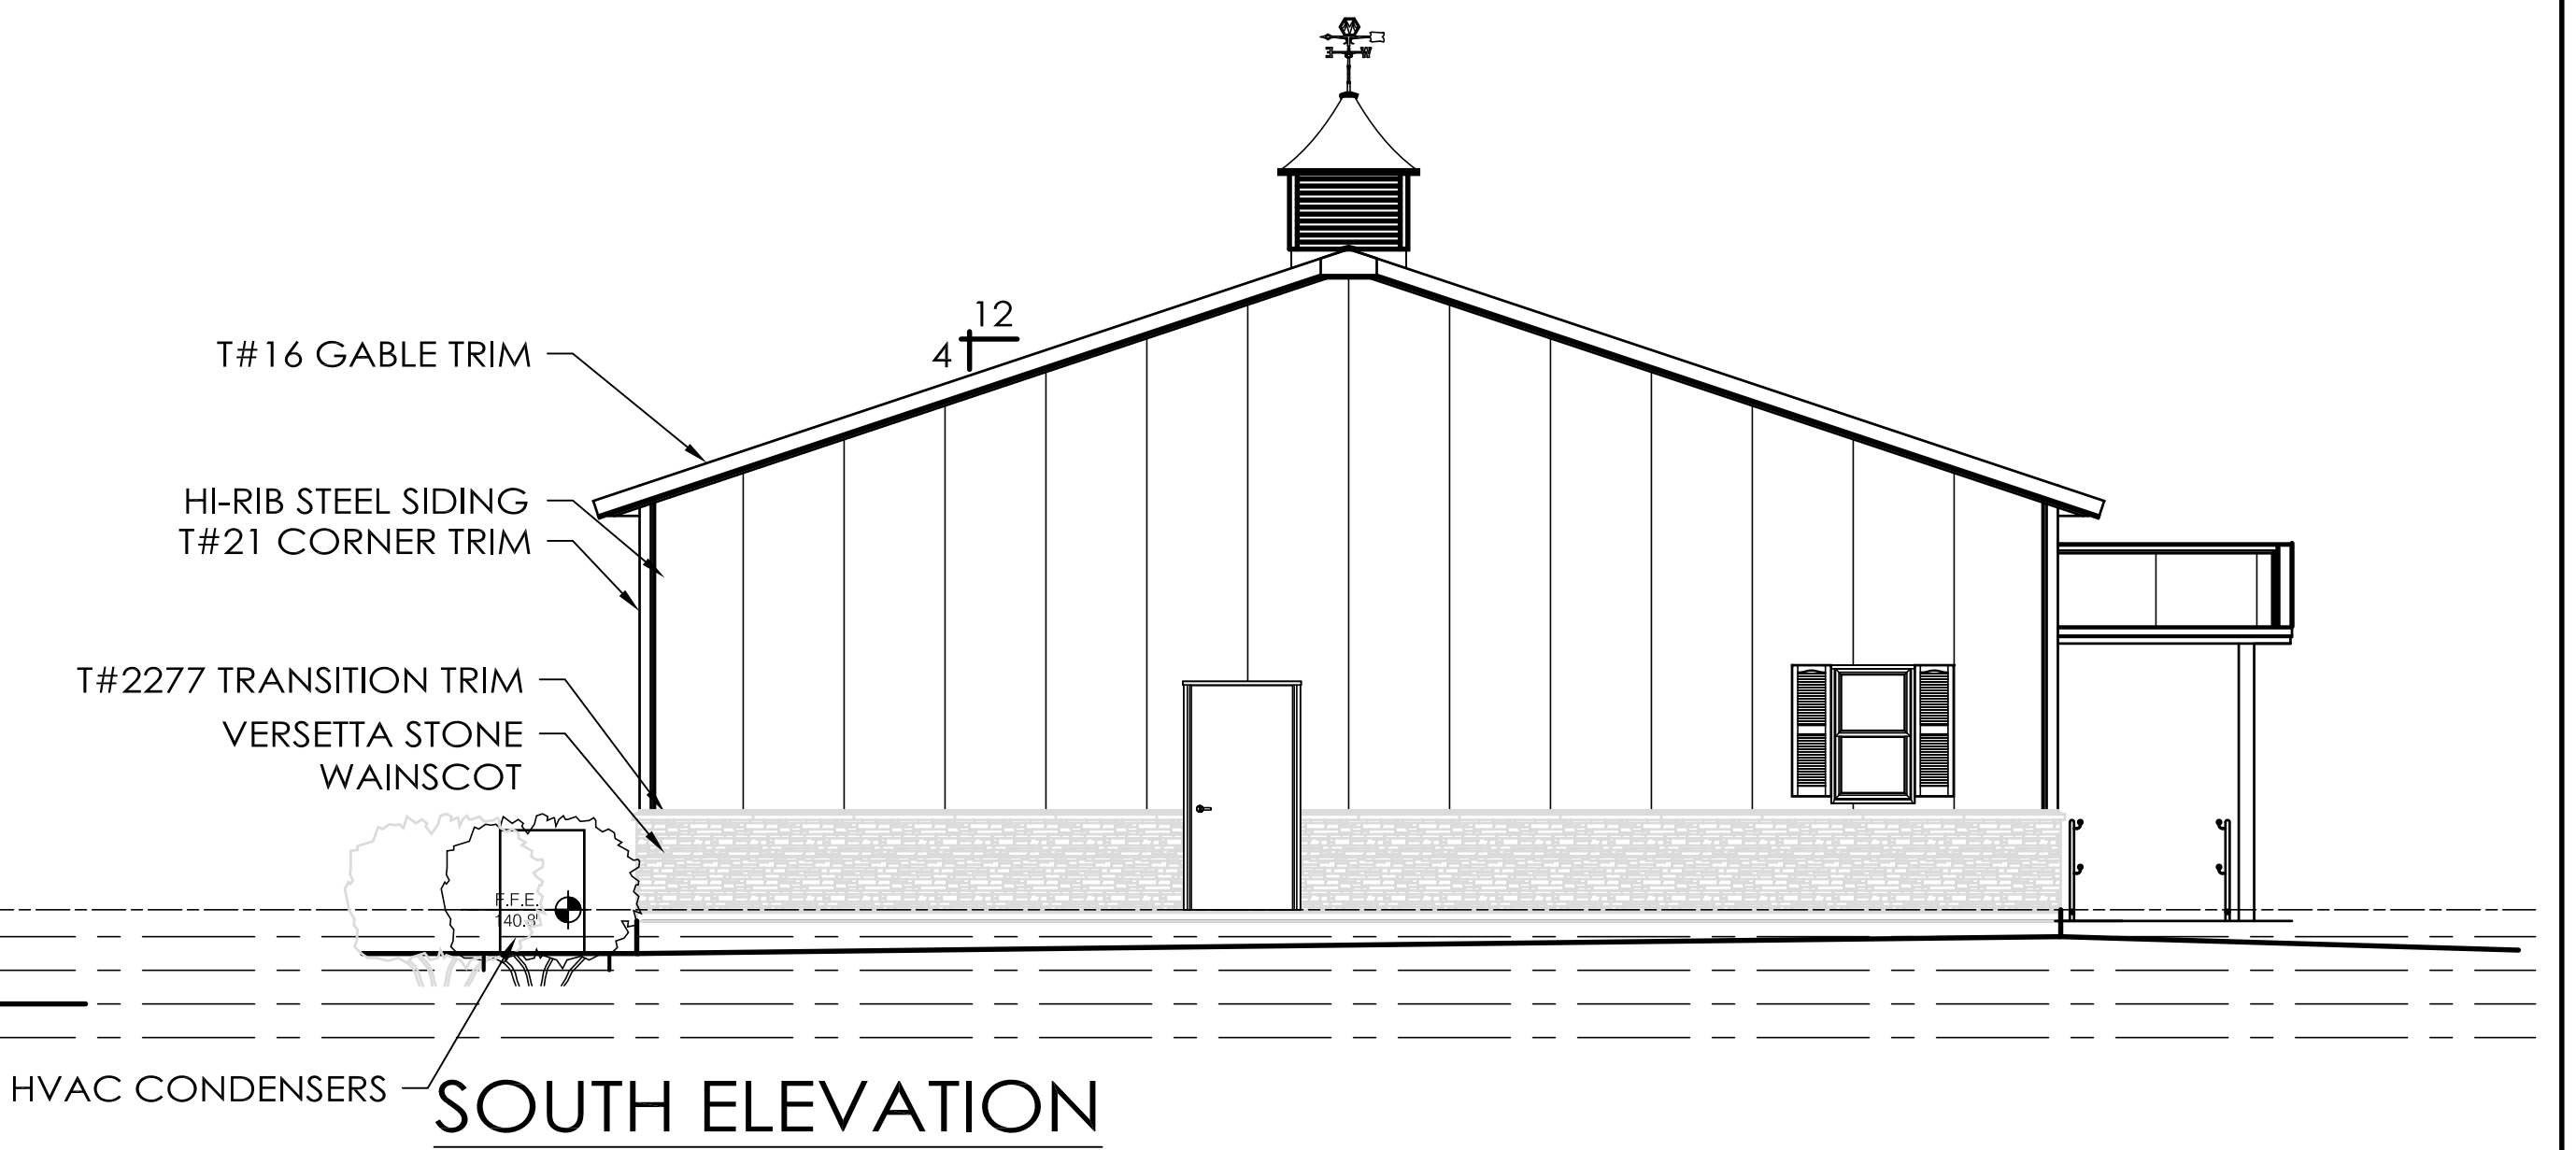

SOUTH ELEVATION

4 Left Side Elevation-Facing Entry Parking
3/16" = 1'-0"

NOTES

PROJECT



Plymouth Elks
Lodge 1476
169 S Meadow Rd
Carver/Plymouth Line

CLIENT
Plymouth Elks
Lodge 1476
PO Box 1476
Plymouth MA 02362-1476

MEP ENGINEER
Building Engineering
Resources, Inc.
86 Main Street
N. Easton MA 02356
T: 508 230 0260
Fax: 508 230 0265
E: ber@ber-engineering.com

STRUCTURAL
Bouchard Engineering
561 Windsor Ave A402
Somerville MA 02143
Contact: Keith Bouchard
T: 617 334 7442
E: kmb@bouchard-eng.com

CIVIL
Bracken
Engineering Inc
49 Herring Pond Road
Buzzards Bay MA 02532
T: 508 833 0070
W: brackeng.com

SEAL

NO	DATE	REVISION	BY
07.03.24		PUBLIC OFFERING	
11.21.23		PLANNING BRD	RR
10.25.23		REVIEW	RR

R2 ARCHITECTS Inc.
508.744.4646
r2arch.com

91 Samoset Street
Plymouth, MA 02360

PROJECT MGR
RR
JOB NO
23705
SCALE
As Noted
CHECKED BY
JW
DRAWN BY
RFR
DATE
02.01.2024

DWG TITLE
EXTERIOR
ELEVATIONS

SHEET NO

A2.1